


LEGEND TO HOUSING:

A 3 Bed 5 PERSONS SEMI-D

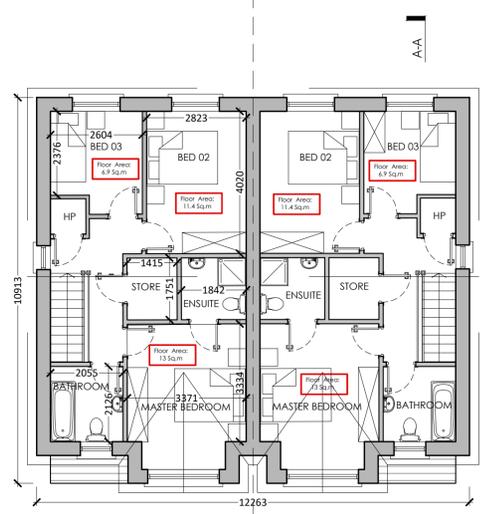


First Floor Area: 53 sqm
Total Area: 107.2 sqm


Proposed First Floor Plan
Scale: 1:100



Proposed Front Elevation
Scale: 1:100

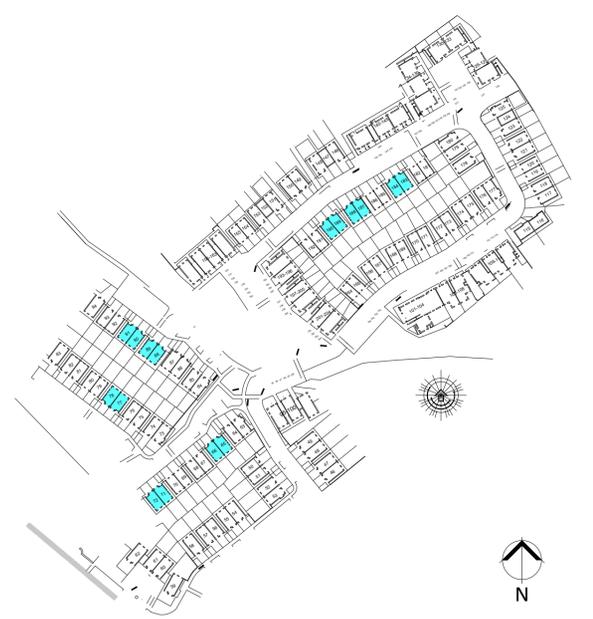


Key Plan
Scale: 1:2500

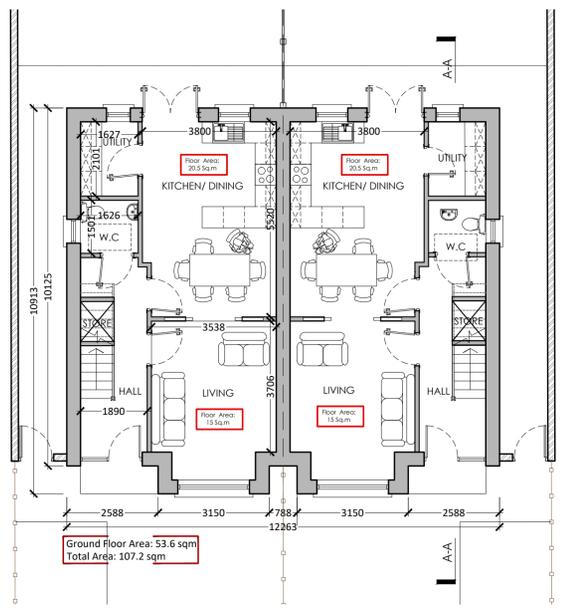


Ground Floor Area: 53.6 sqm
Total Area: 107.2 sqm

Proposed Ground Floor Plan
Scale: 1:100

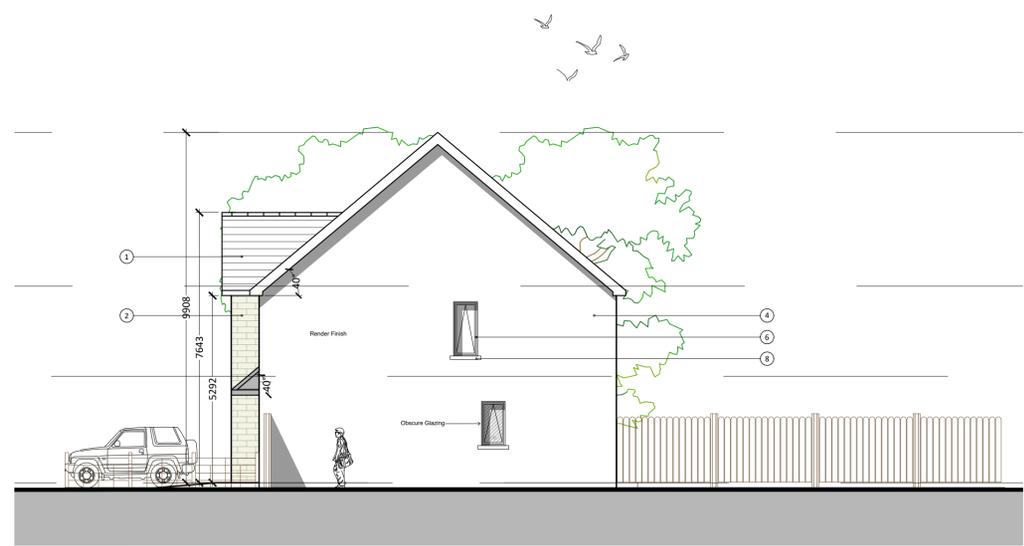


Proposed Side Elevation
Scale: 1:100

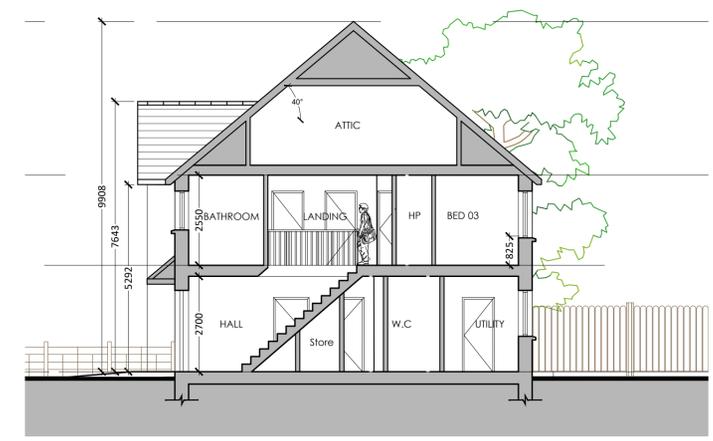

Proposed Section A - A
Scale: 1:100

FINISHES LEGEND :

- 1 Concrete roof tiles
- 2 Select stone finish
- 3 Select brick finish
- 4 Render finish
- 5 Timber / composite doors
- 6 Aluminum / uPVC windows
- 7 uPVC Fascia soffits and downpipes
- 8 Concrete Cills
- 9 Indicative potential solar panel location depending on orientation of house

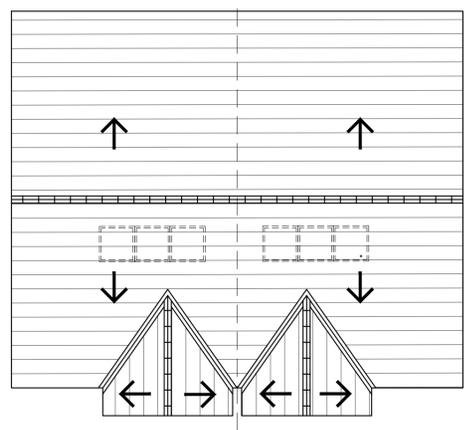

Proposed Roof Plan
Scale: 1:100



Proposed Rear Elevation
Scale: 1:100

HOUSE TYPE A

NO	DATE	BY	DESCRIPTION OF REVISION
7			
6			
5			
4			
3			
2			
1			

DWDS DENIS WILLIAMS DESIGN SERVICES ARCHITECTS ENGINEERS

Unit 2, Quayside Business Park, Mill Street, Dundalk, Co. Louth.
design@deniswilliams.ie
deniswilliams.ie Tel: 042-9326917

CLIENT NAME	Westdalk ROI LTD		
PROJECT NAME	Cois Farrage No. 69-72		
DRAWING TITLE	Unit Type A (As permitted under SHD Ref No. ABP 303253-18)		
PROJECT NUMBER	2916(1)-2	DRAWING NUMBER	402
REVISION	0	SCALE(S)	1:100 @ A1
STATUS	Planning	DATE DRAWN	09/07/25
DRAWN BY	YK	CHECKED BY	OS

This document is the property of Denis Williams, Design Services LTD. The design information contained herein is strictly confidential. This document is not to be used, reproduced, disclosed or circulated in whole, or in part, without the prior 'written permission' in each instance of Denis Williams Design Services LTD. Figured dimensions must be used in preference to scaled dimensions. Any dimensional discrepancies must be reported to this office immediately.