




Proposed Site Plan  
Scale: 1:500  
SCALE BAR 1:500  
0 10 50

- Legend**
- Proposed Buildings
  - Site Boundary 0.1 Ha
  - Site within ownership of applicant
  - 1100mm Metal Fence
  - 1800mm Post & Timber fence
  - Extent of root protection around mature trees
  - Hedge
  - X Site notice location
  - Planning Permitted Buildings Ref No.: ABP-303253-18

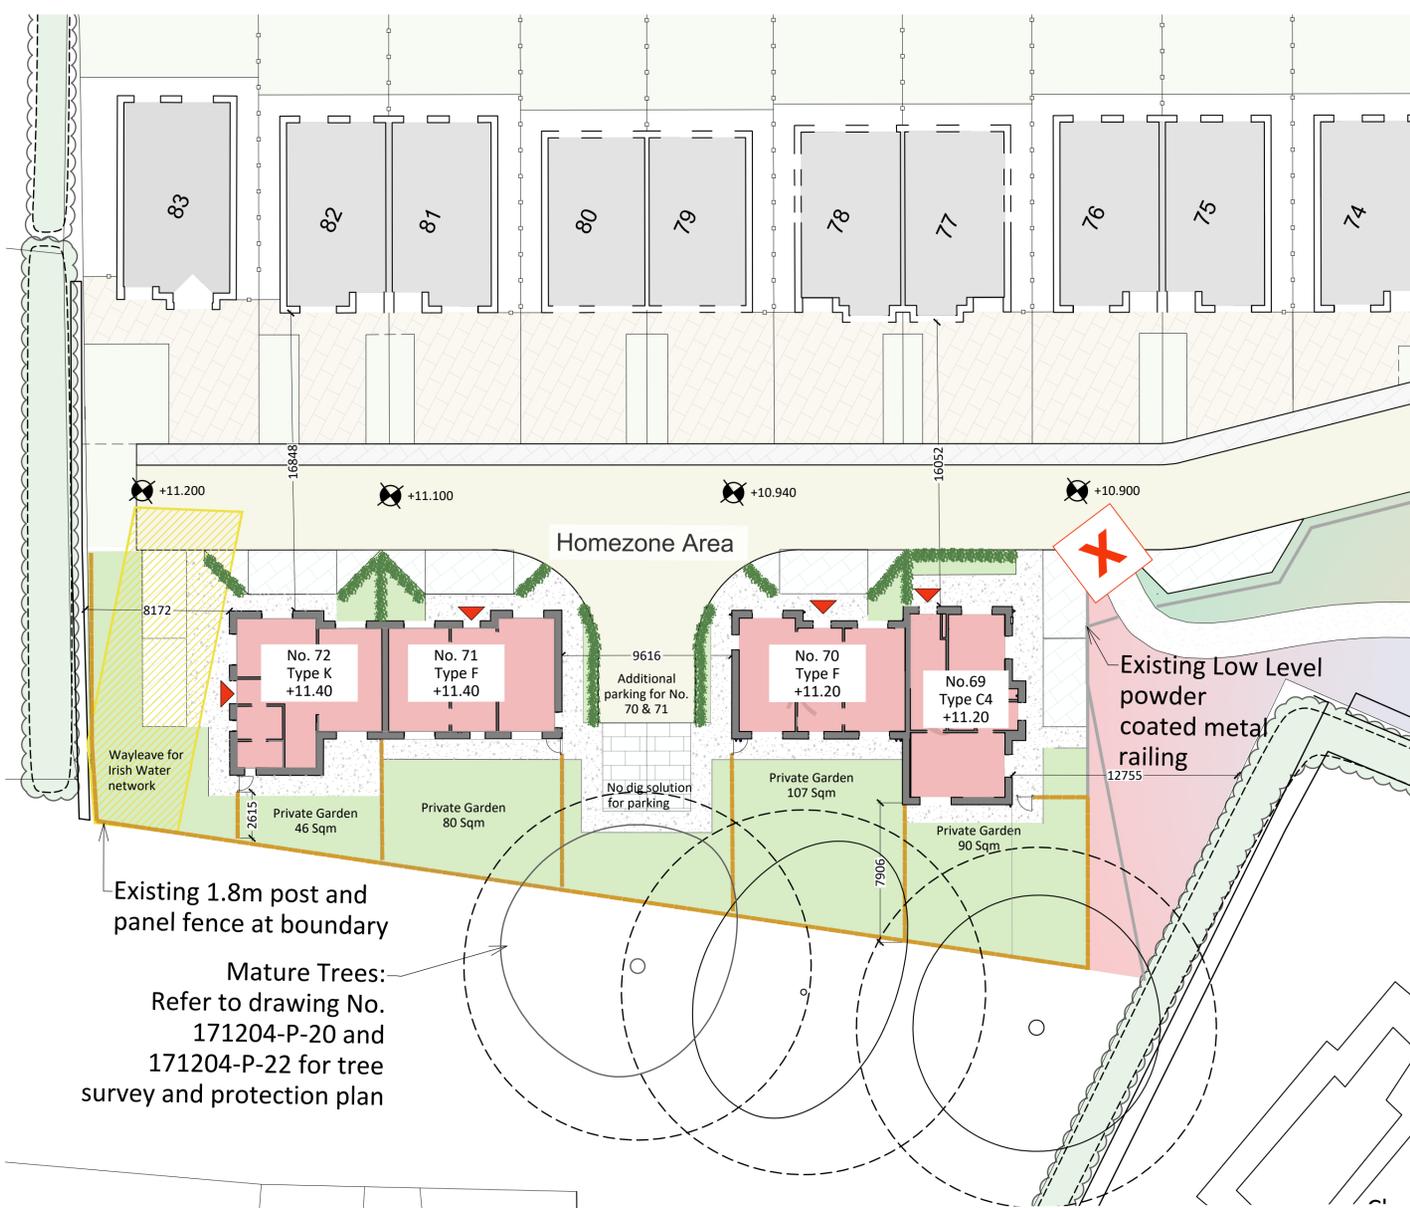

Proposed Building Site Plan  
Scale: 1:200

**Notes**  
Refer to Drawing No. 400 for general arrangement plans of unit type FC4 (69-70)  
Refer to Drawing No. 401 for general arrangement plans of unit type FK (71-72)

7						
6						
5						
4						
3						
2						
1						
	DATE	BY	DESCRIPTION OF REVISION			

**DWDS DENIS WILLIAMS DESIGN SERVICES ARCHITECTS ENGINEERS**  
Unit 2, Quayside Business Park, Mill Street, Dundalk, Co. Louth. design@deniswilliams.ie deniswilliams.ie Tel: 042-9326917

CLIENT NAME Westdalk ROI LTD		PROJECT NAME Cois Ferraige No. 69-72	
DRAWING TITLE Proposed Site Plan			
PROJECT NUMBER 2916(1)-2/	DRAWING NUMBER 101	REVISION 0	SCALE(S) As Shown@A1
STATUS Planning		DATE DRAWN 23/10/24	DRAWN BY CHECKED BY YK RK

This document is the property of Denis Williams, Design Services LTD. The design information contained herein is strictly confidential. This document is not to be used, reproduced, disclosed or circulated in whole, or in part, without the prior "written permission" in each instance of Denis Williams Design Services LTD. Figured dimensions must be used in preference to scaled dimensions. Any dimensional discrepancies must be reported to this office immediately. QMS 083 - Issue no. 01