



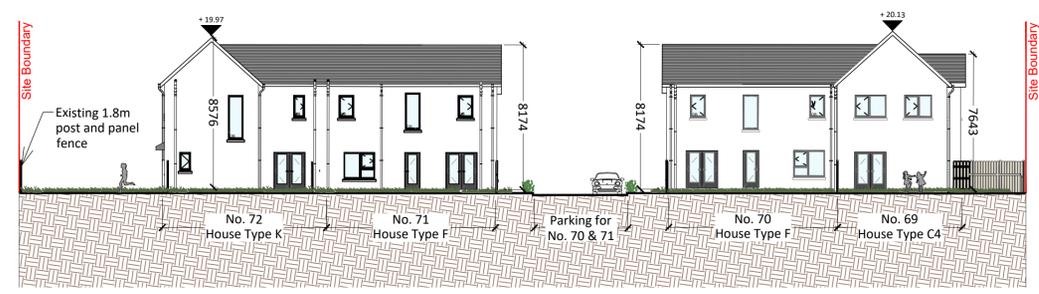


Site Section A-A
Scale: 1:200

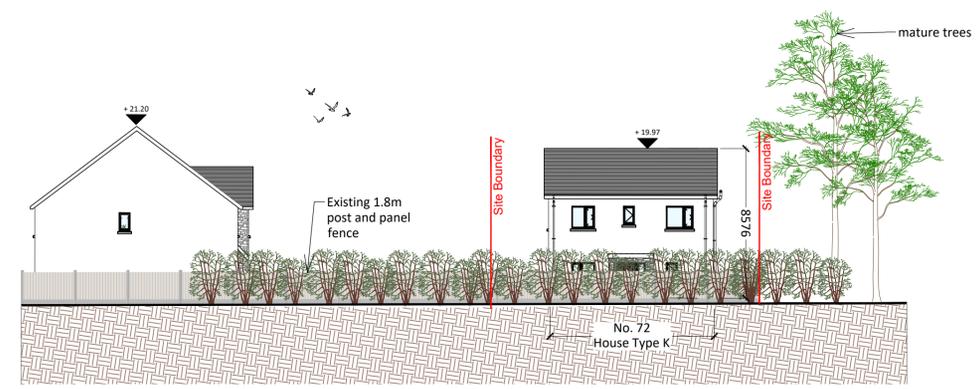


Site Section B-B
Scale: 1:200



Site Section C-C
Scale: 1:200

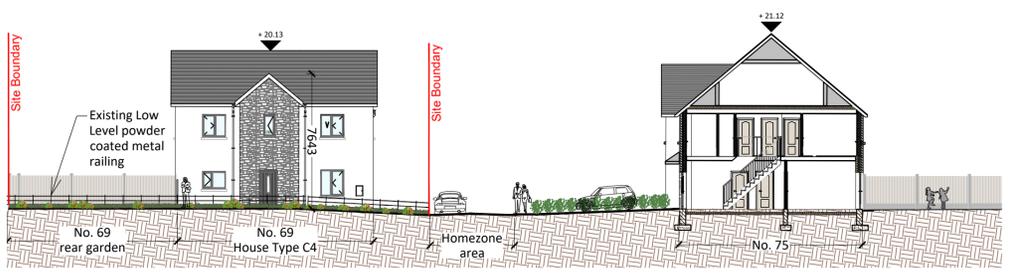

Site Section D-D
Scale: 1:200

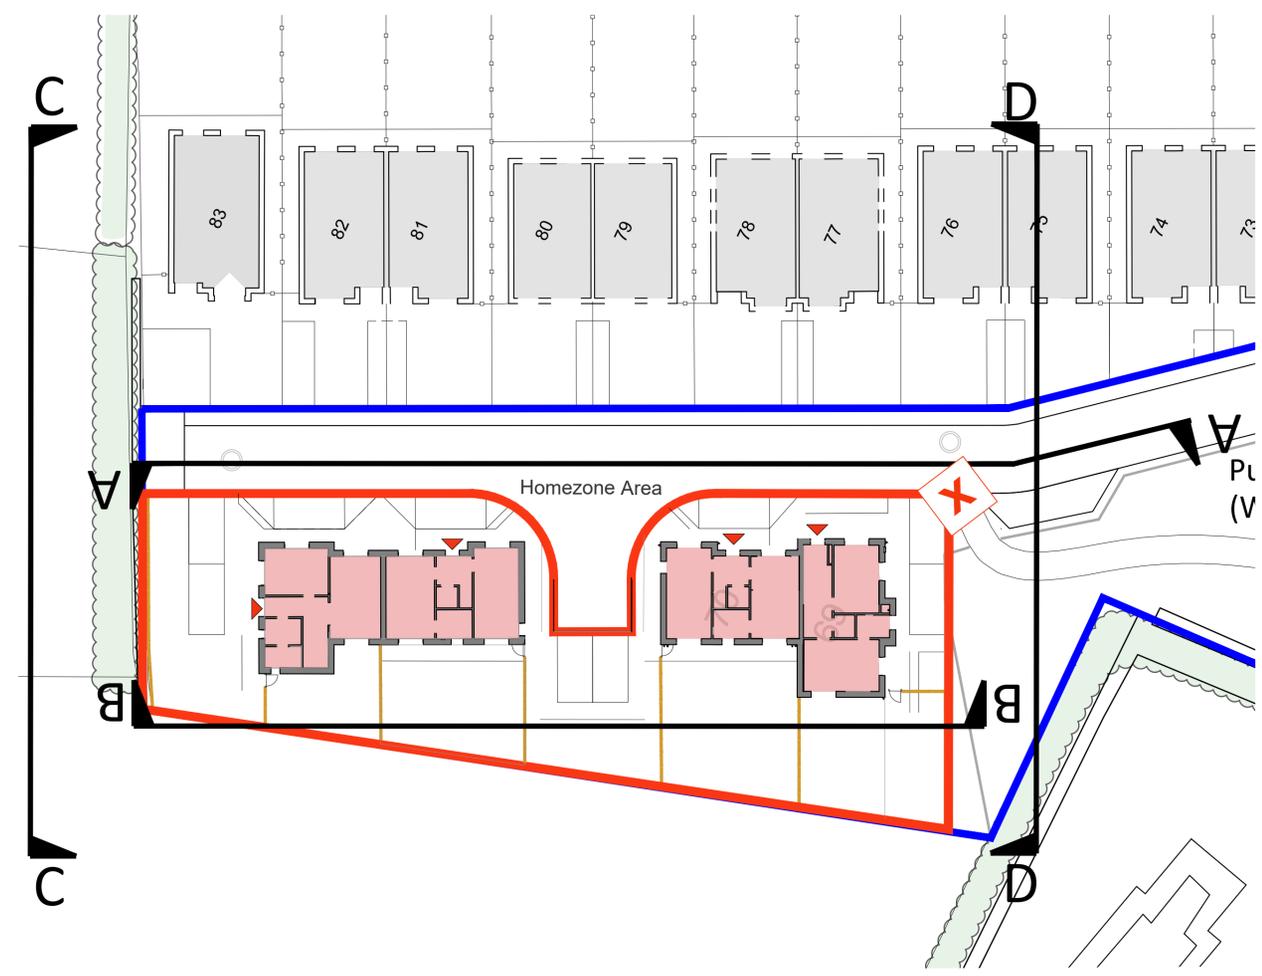

Key Plan
Scale: 1:250

Notes
Refer to Drawing No. 400 for general arrangement plans of unit type FC4 (69-70)
Refer to Drawing No. 401 for general arrangement plans of unit type FK (71-72)

NO.	DATE	BY	DESCRIPTION OF REVISION
7			
6			
5			
4			
3			
2			
1			

DWDS DENIS WILLIAMS DESIGN SERVICES ARCHITECTS ENGINEERS

Unit 2, Quayside Business Park, Mill Street, Dundalk, Co. Louth. design@deniswilliams.ie deniswilliams.ie Tel: 042-9326917

CLIENT NAME	Westdalk ROI LTD
PROJECT NAME	Cois Farrage No. 69-72
DRAWING TITLE	Contiguous Site Elevations
PROJECT NUMBER	2916(1)-2/
DRAWING NUMBER	103
REVISION	0
SCALE(S)	As Shown@A1
STATUS	Planning
DATE DRAWN	23/10/24
DRAWN BY	YK
CHECKED BY	RK

This document is the property of Denis Williams, Design Services LTD. The design information contained herein is strictly confidential. This document is not to be used, reproduced, disclosed or circulated in whole, or in part, without the prior "written permission" in each instance of Denis Williams Design Services LTD. Figured dimensions must be used in preference to scaled dimensions. Any dimensional discrepancies must be reported to this office immediately. QMS 081 - Issue no. 03